




SCALE 1:100

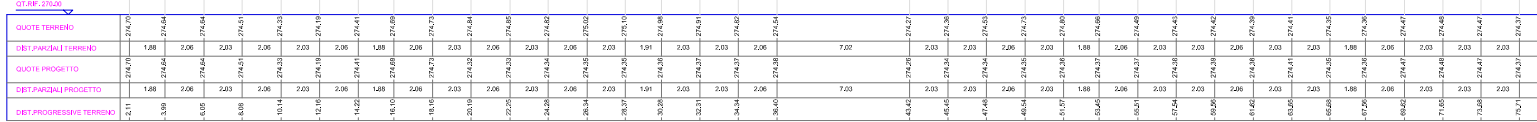


SCALE 1:100

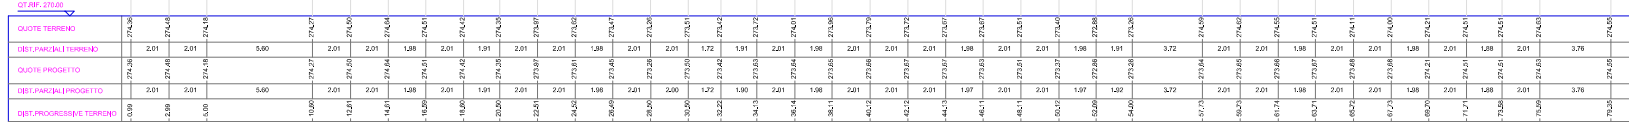

SCALA 1:100

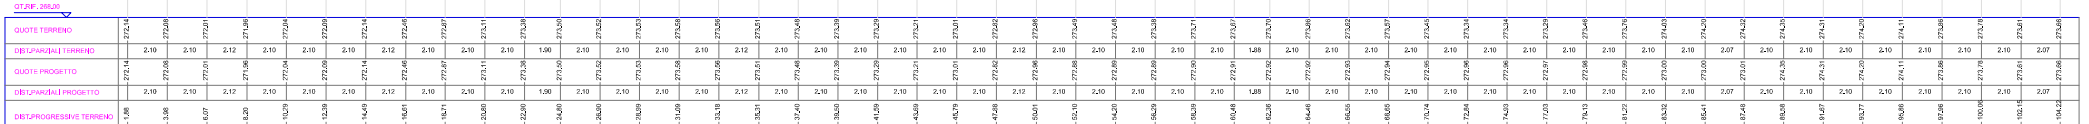

SCALE 1:100

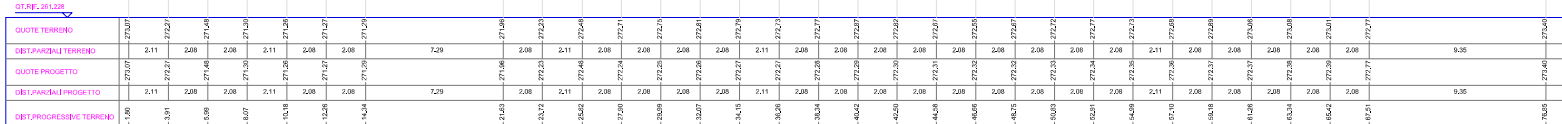[illegible]